


© Copyright Kent County Council 2021
 Mapping © Crown Copyright and database right 2021
 Ordnance Survey 100019238


Notes

NOTES:

All other speed limits are to remain as is.

KEY:

 Proposed 20mph speed limit

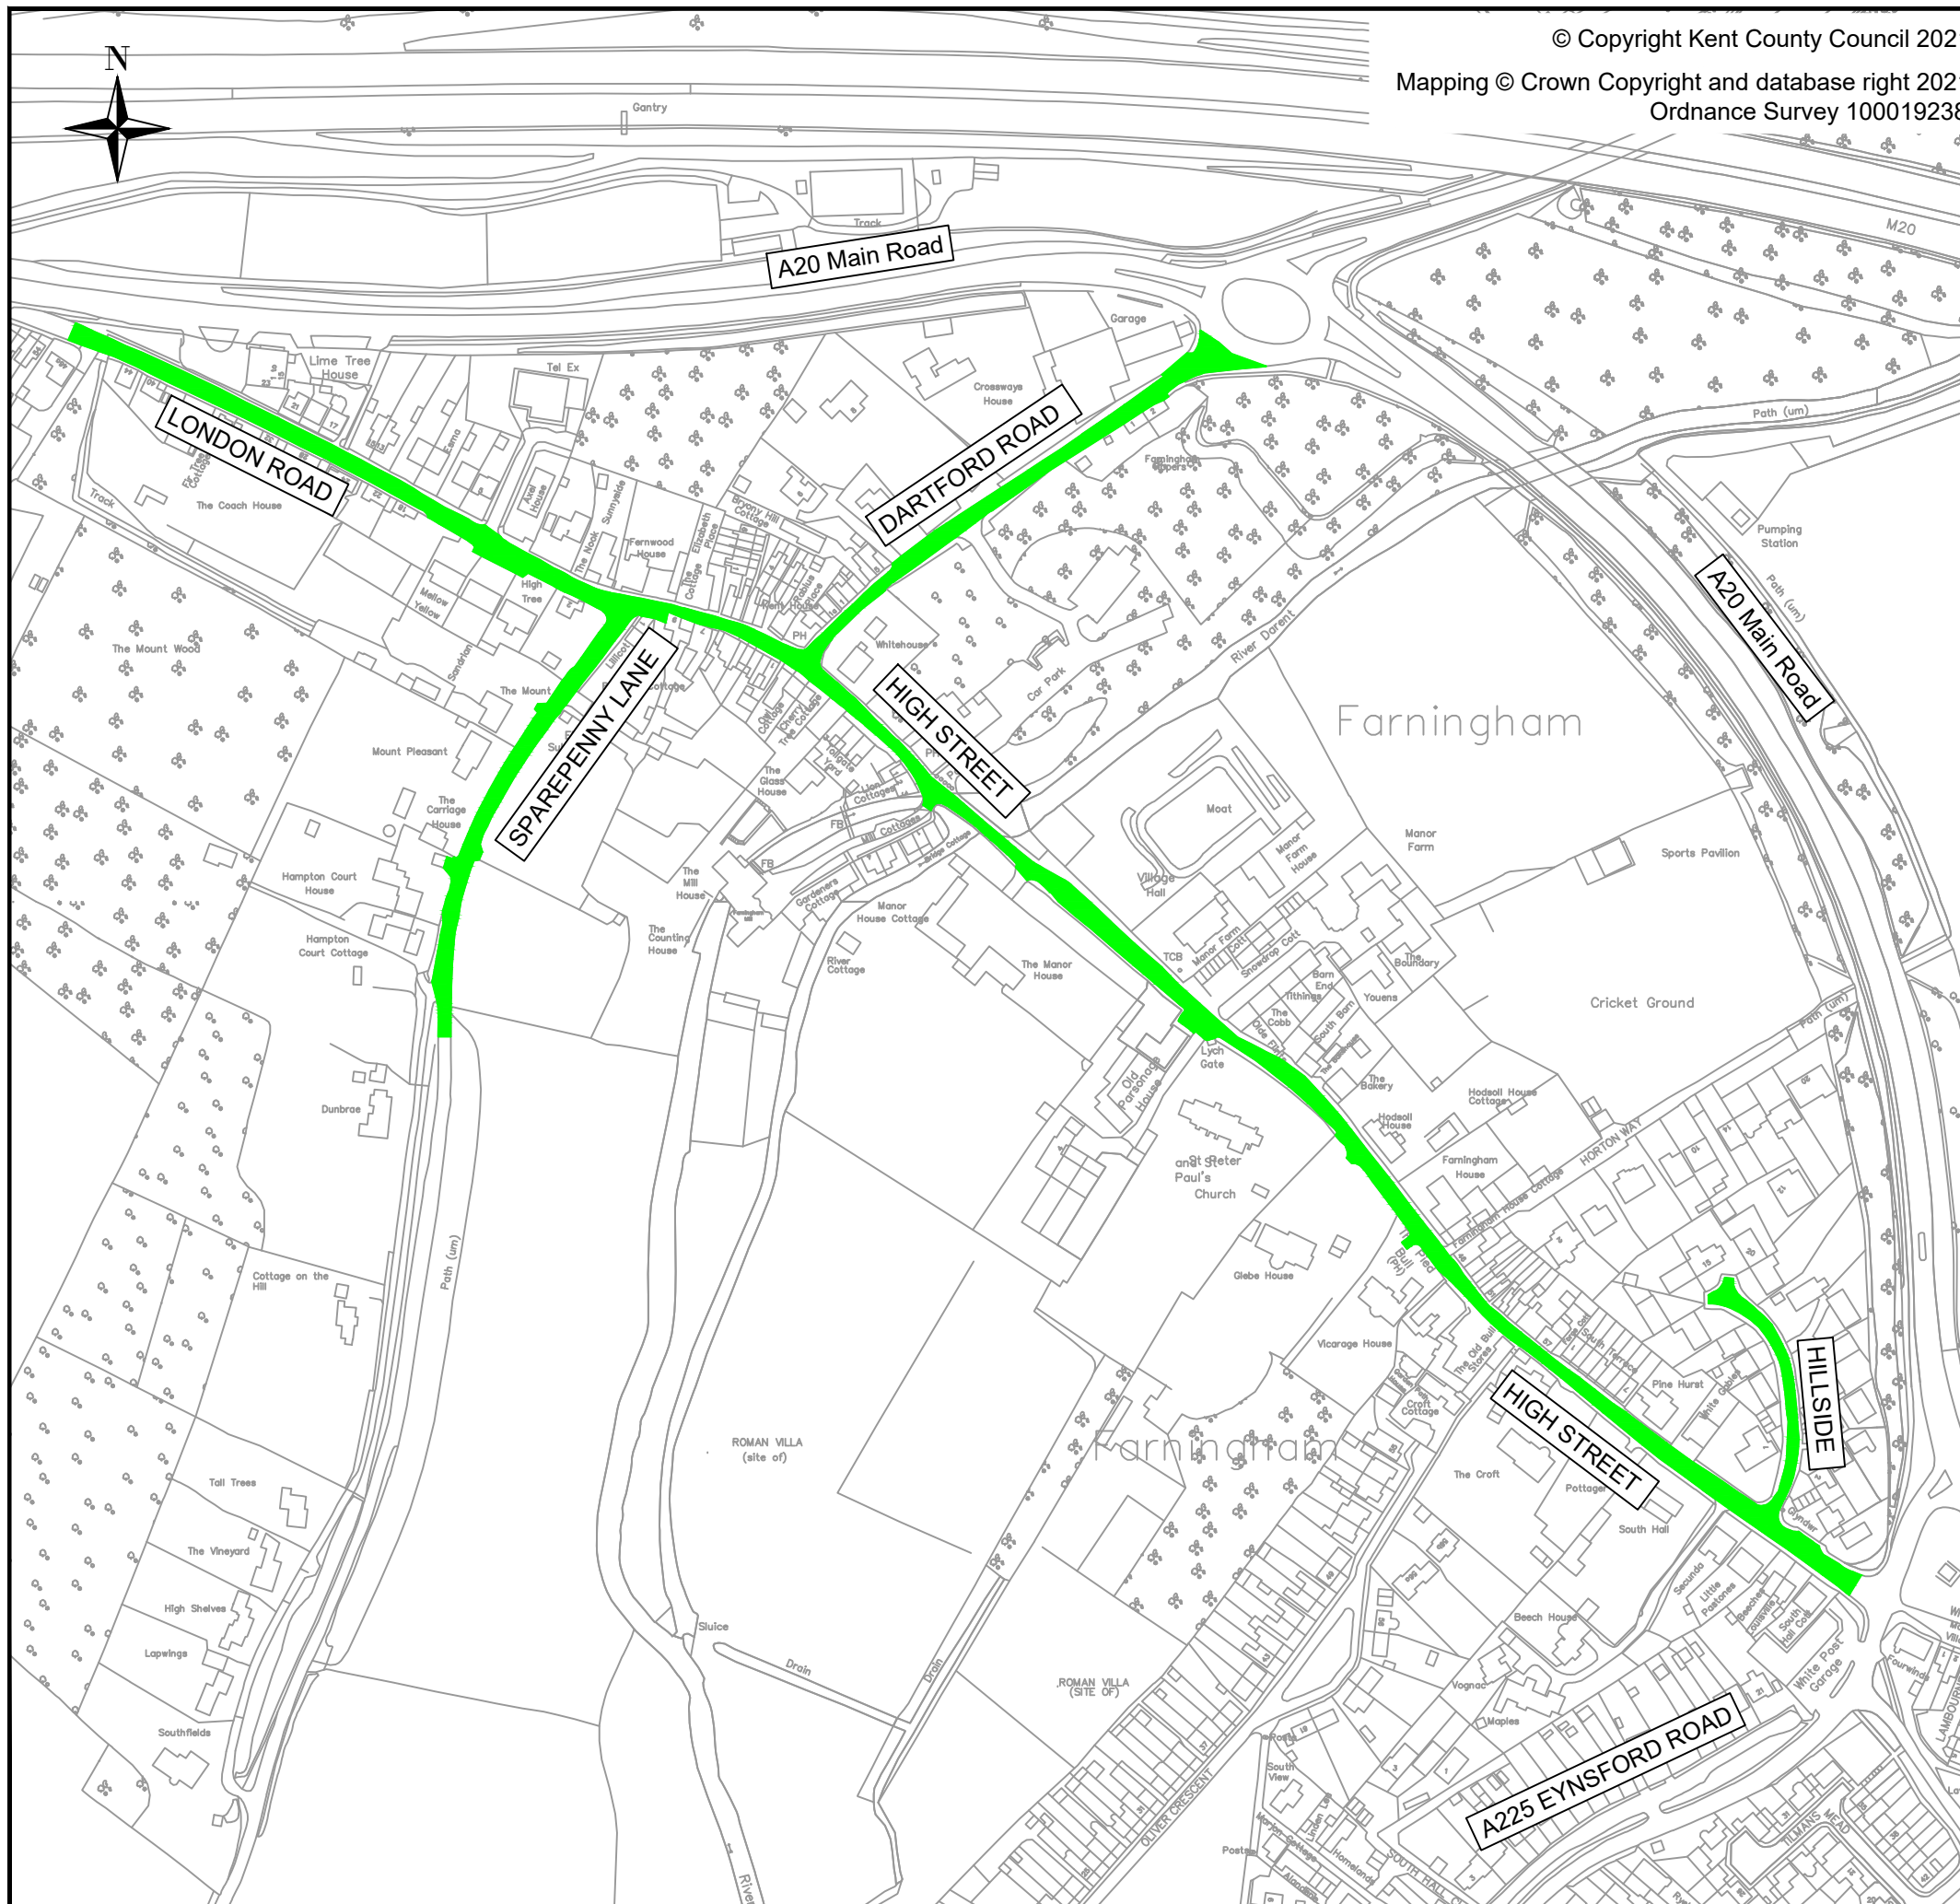

0	29/10/2021	First issue For informal consultation	WG	SH	PL
Rev	Revision Date	Purpose of revision	Drawn	Checd	App'd



Kent County Council
 Ashford Highway Depot
 Henwood Industrial Estate
 Ashford
 TN24 8AD
 Tel: 03000 418181

Project
**Schemes Planning & Delivery
 External Schemes**

Drawing title
**Farningham Village
 Proposed 20mph Speed Limit**

Drawing status
For Informal Consultation

Scale
NTS Do not scale

Drawing number
2122-EXT-SE-24/01

Rev
0

This drawing is not to be used in whole or part other than for the intended purpose and project as defined on this drawing. Refer to the contract for full terms and conditions.